


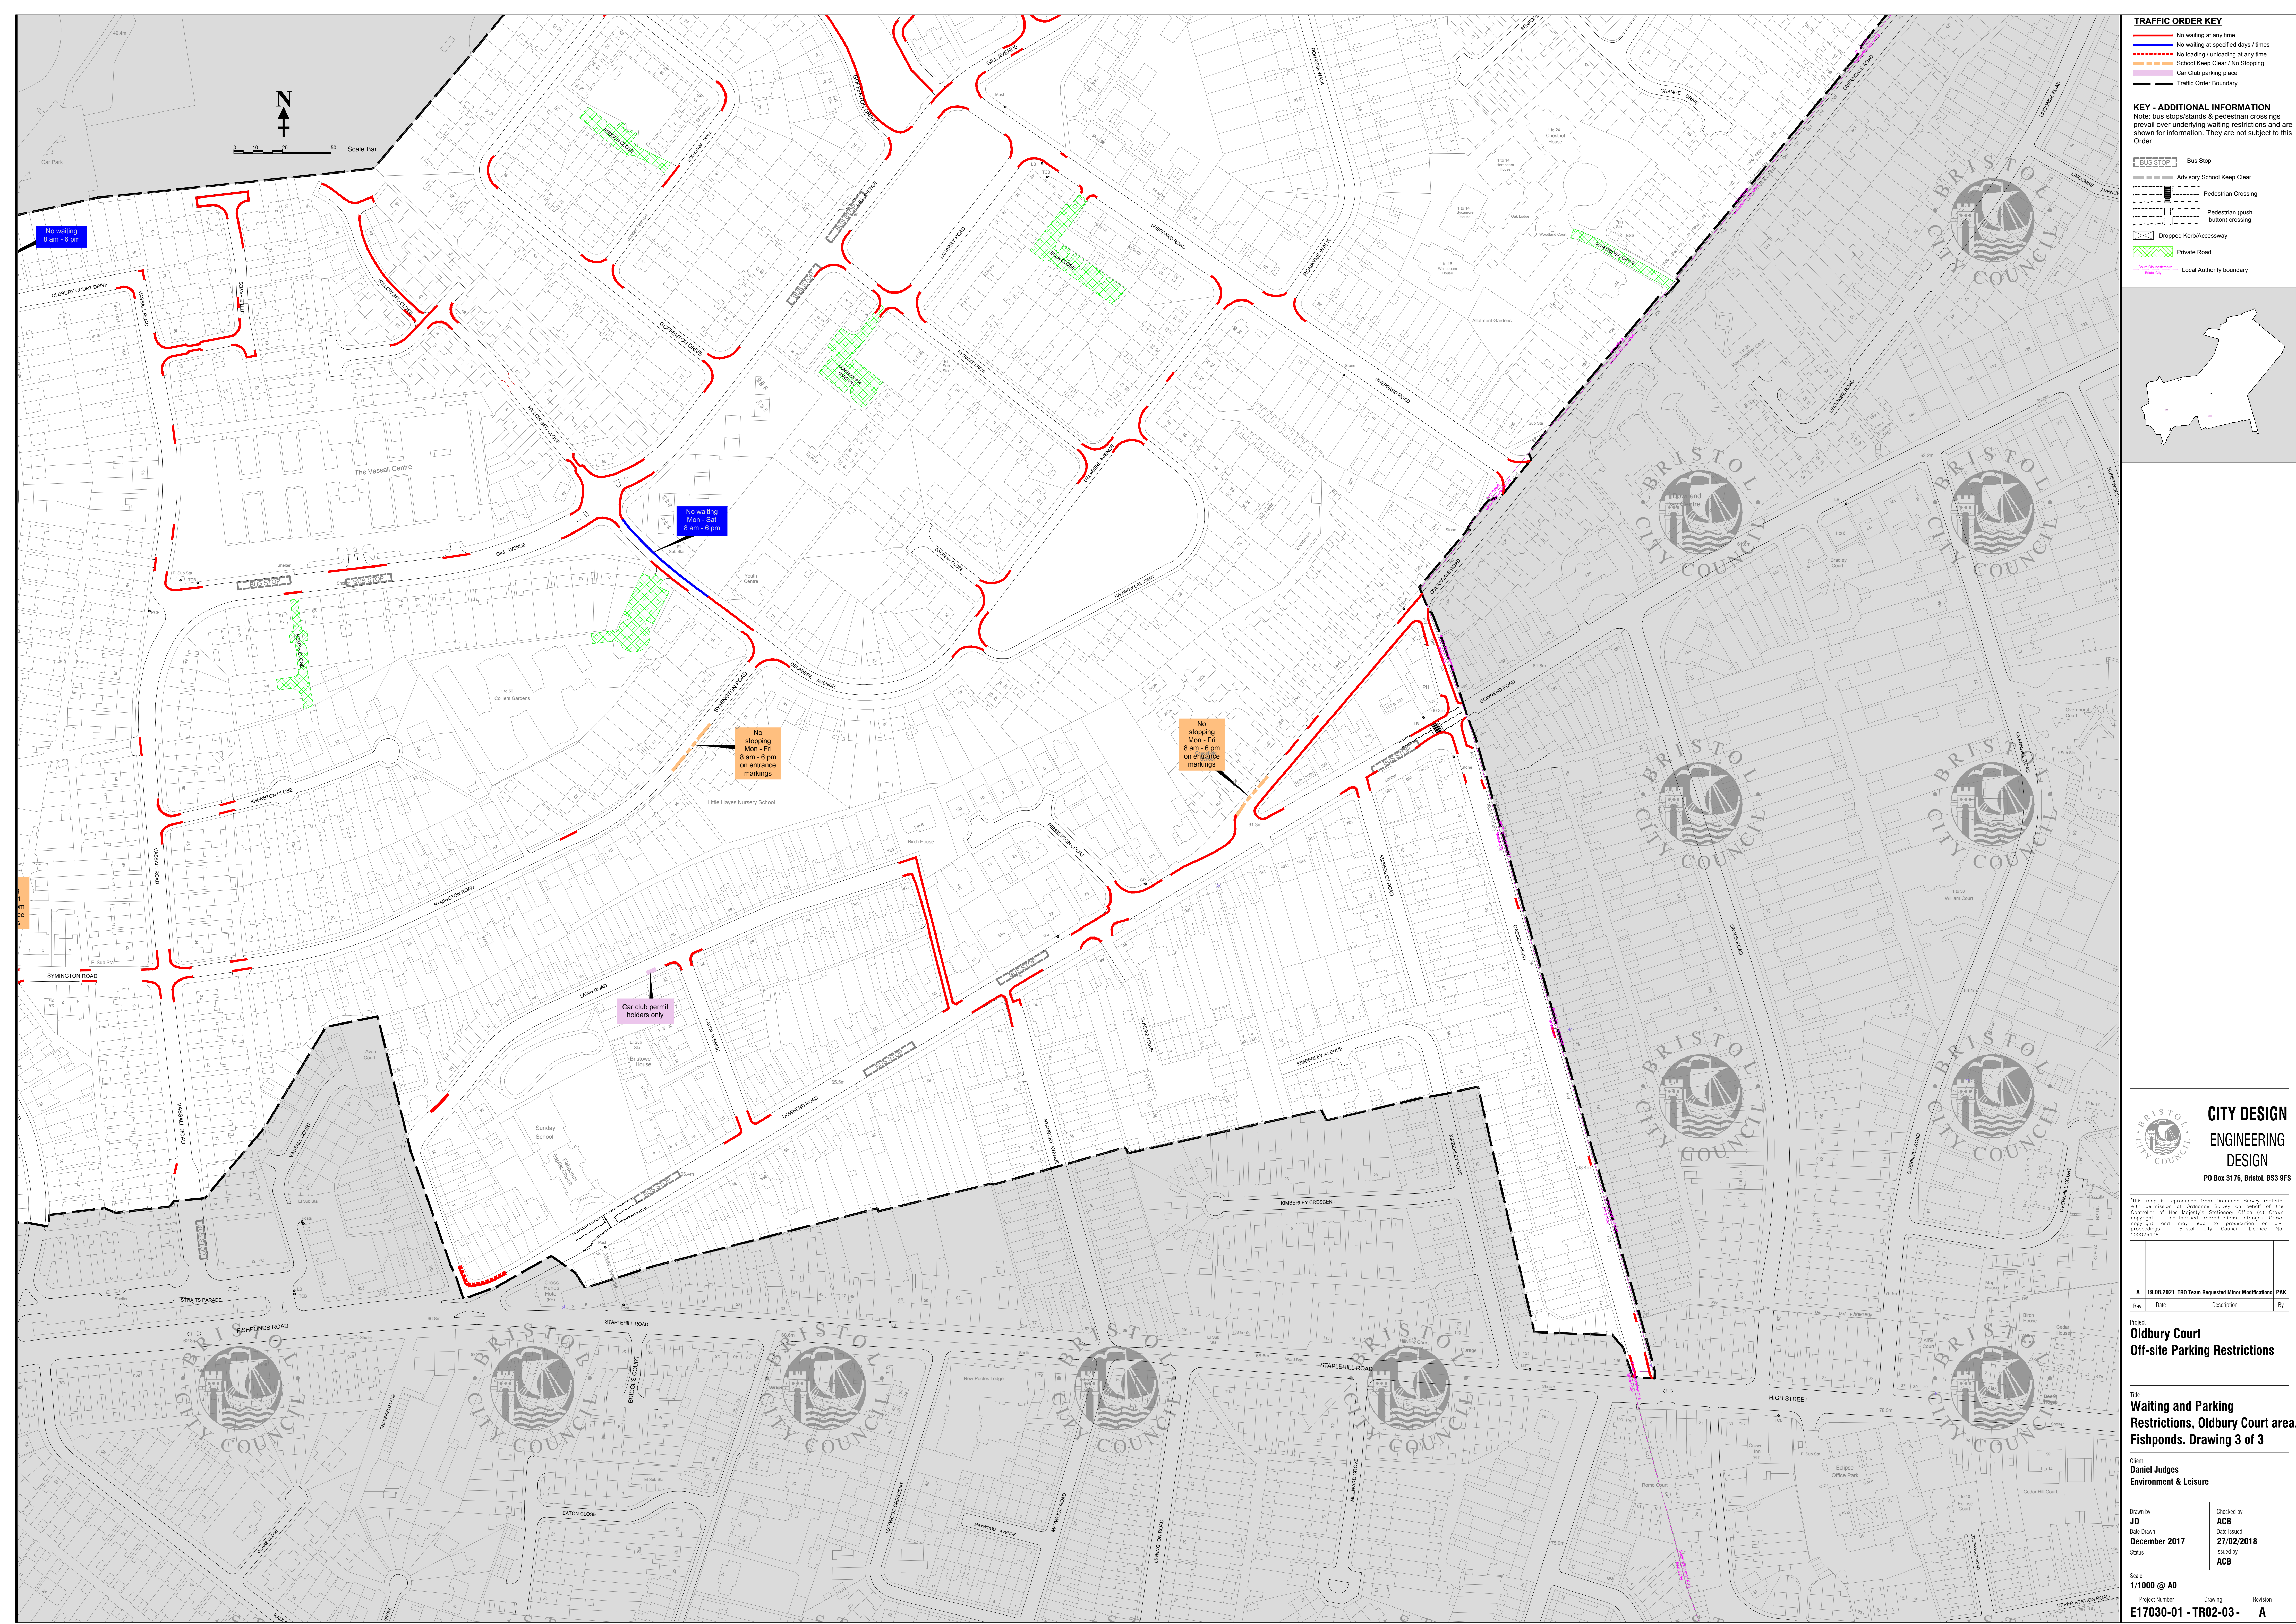


TRAFFIC ORDER KEY

- No waiting at any time
- No waiting at specified days / times
- No loading / unloading at any time
- School Keep Clear / No Stopping
- Car Club parking place
- Traffic Order Boundary

KEY - ADDITIONAL INFORMATION

Note: bus stops/lands & pedestrian crossings prevail over underlying waiting restrictions and are shown for information. They are not subject to this Order.

- Bus Stop
- Advisory School Keep Clear
- Pedestrian Crossing
- Pedestrian (push button) crossing
- Dropped Kerb/Accessway
- Private Road
- Local Authority boundary

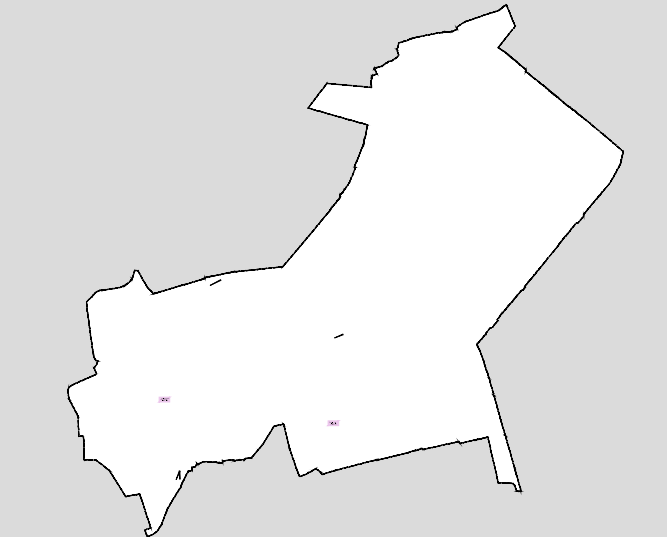

CITY DESIGN
ENGINEERING
DESIGN

PO Box 3176, Bristol, BS3 9FS

This map is reproduced from Ordnance Survey material with permission of Ordnance Survey on behalf of the Controller of Her Majesty's Stationery Office (C) Crown copyright. Unauthorised reproductions infringe Crown copyright and may lead to prosecution. OS grid coordinates: Bristol City Council. Licence No. 100023406.

A 19.08.2021 TRO Team Requested Minor Modifications: PAK			
Rev	Date	Description	By

Project
Oldbury Court
Off-site Parking Restrictions

Title
Waiting and Parking
Restrictions, Oldbury Court area,
Fishponds. Drawing 3 of 3

Client
Daniel Judges
Environment & Leisure

Drawn by JD	Checked by ACB
Date Drawn December 2017	Date Issued 27/02/2018
Status	Issued by ACB

Scale 1/1000 @ A0	Project Number E17030-01 - TR02-03 -	Drawing A	Revision
-----------------------------	--	---------------------	----------